




GreenLightUPS

Symmetra PX Design I

Symmetra PX for use with subpanel

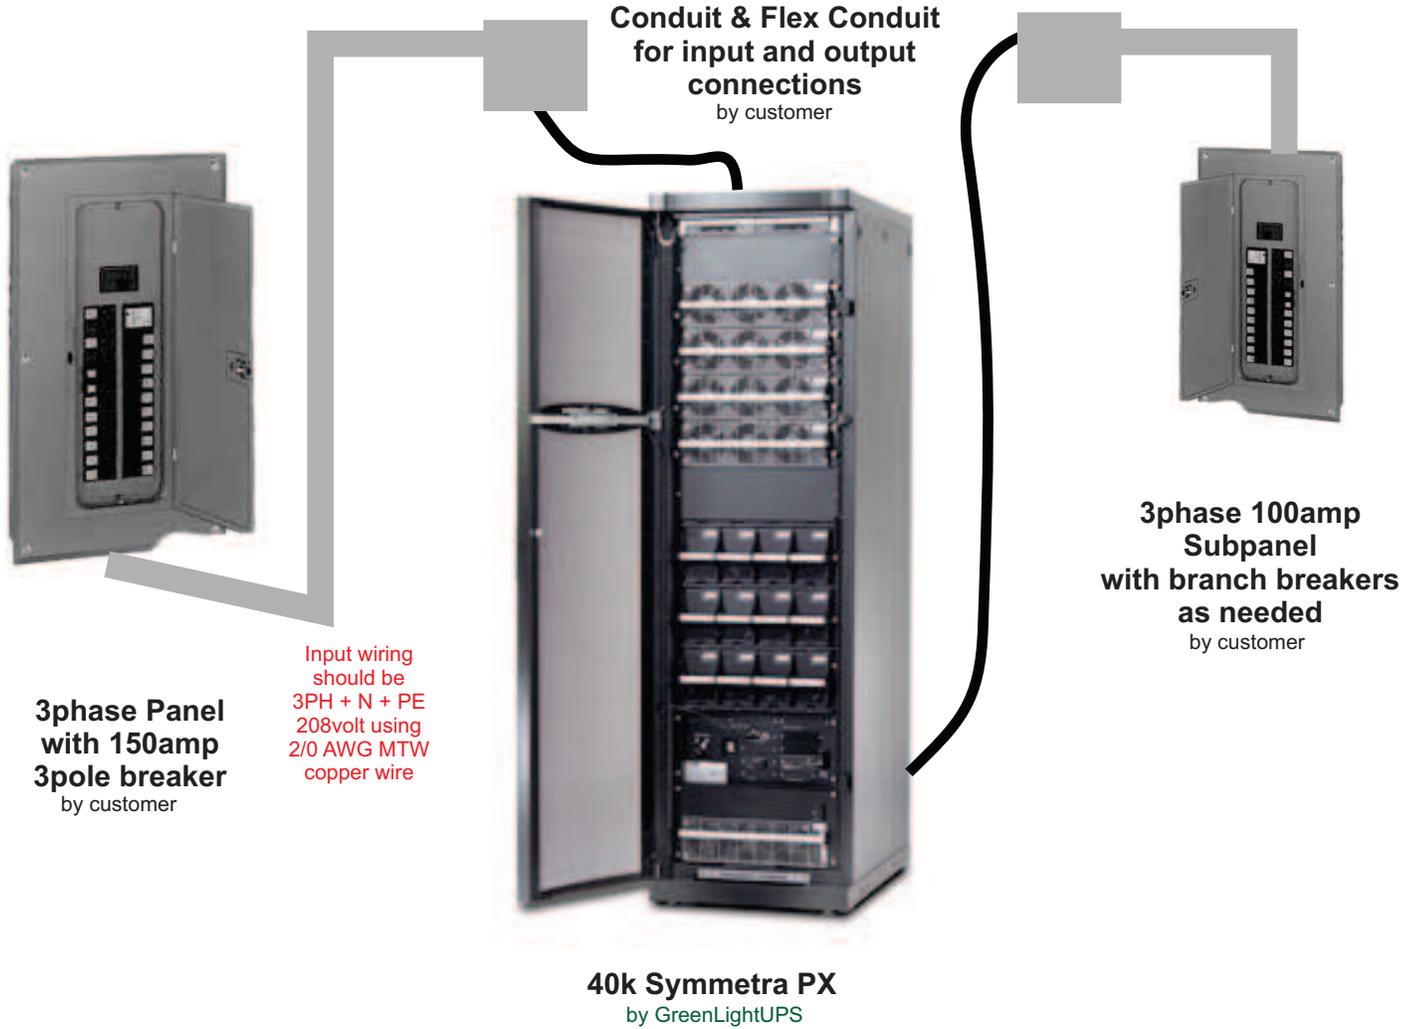

OPTIONAL



MAINTENANCE BYPASS